
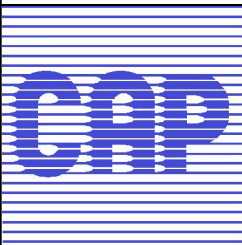


9E Series C Vertical Tight Joint

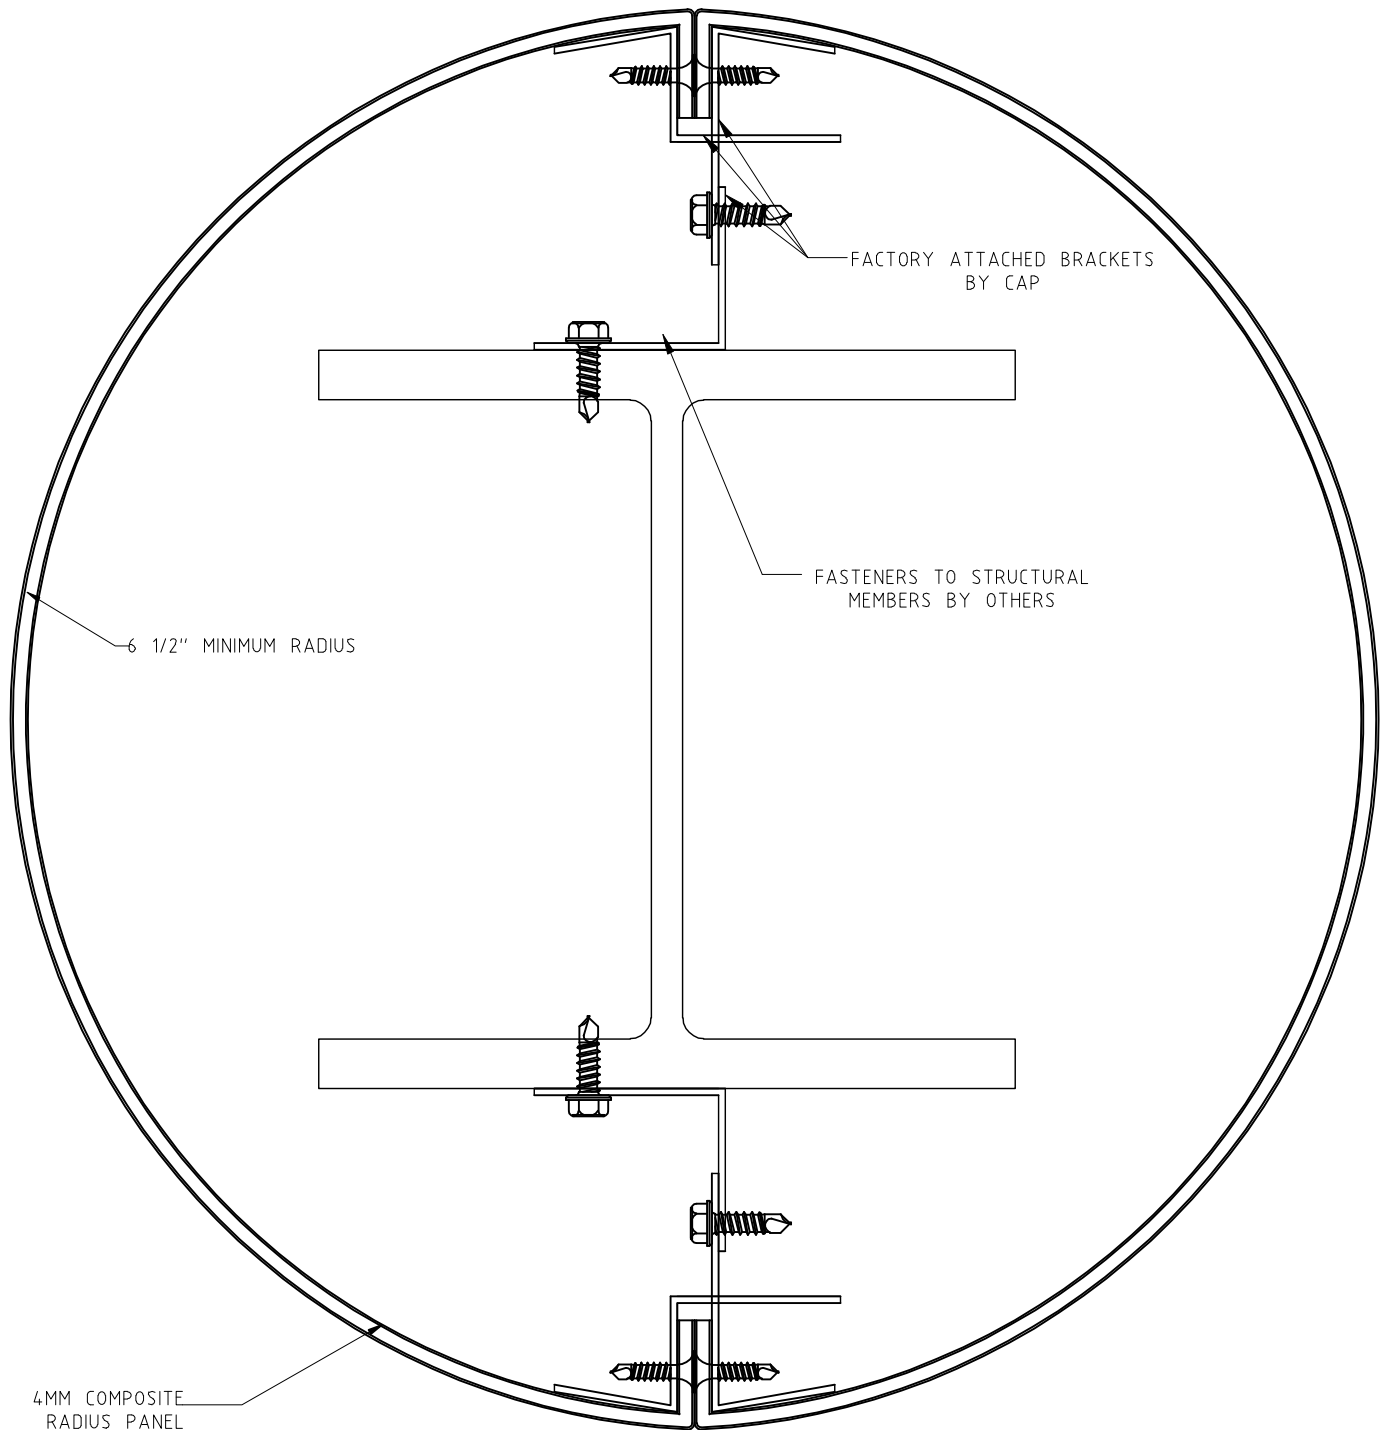

Columbia Architectural Products, Inc.
10722 Tucker Street
Beltsville, MD 20705
Tel: 301-937-4383
Fax: 301-937-6850

**Series C Aluminum
Composite Column Cover
With Hair Line joint**