
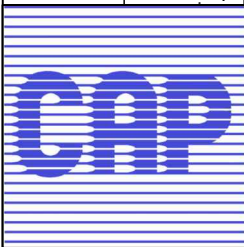


7A

CLC-1-WM

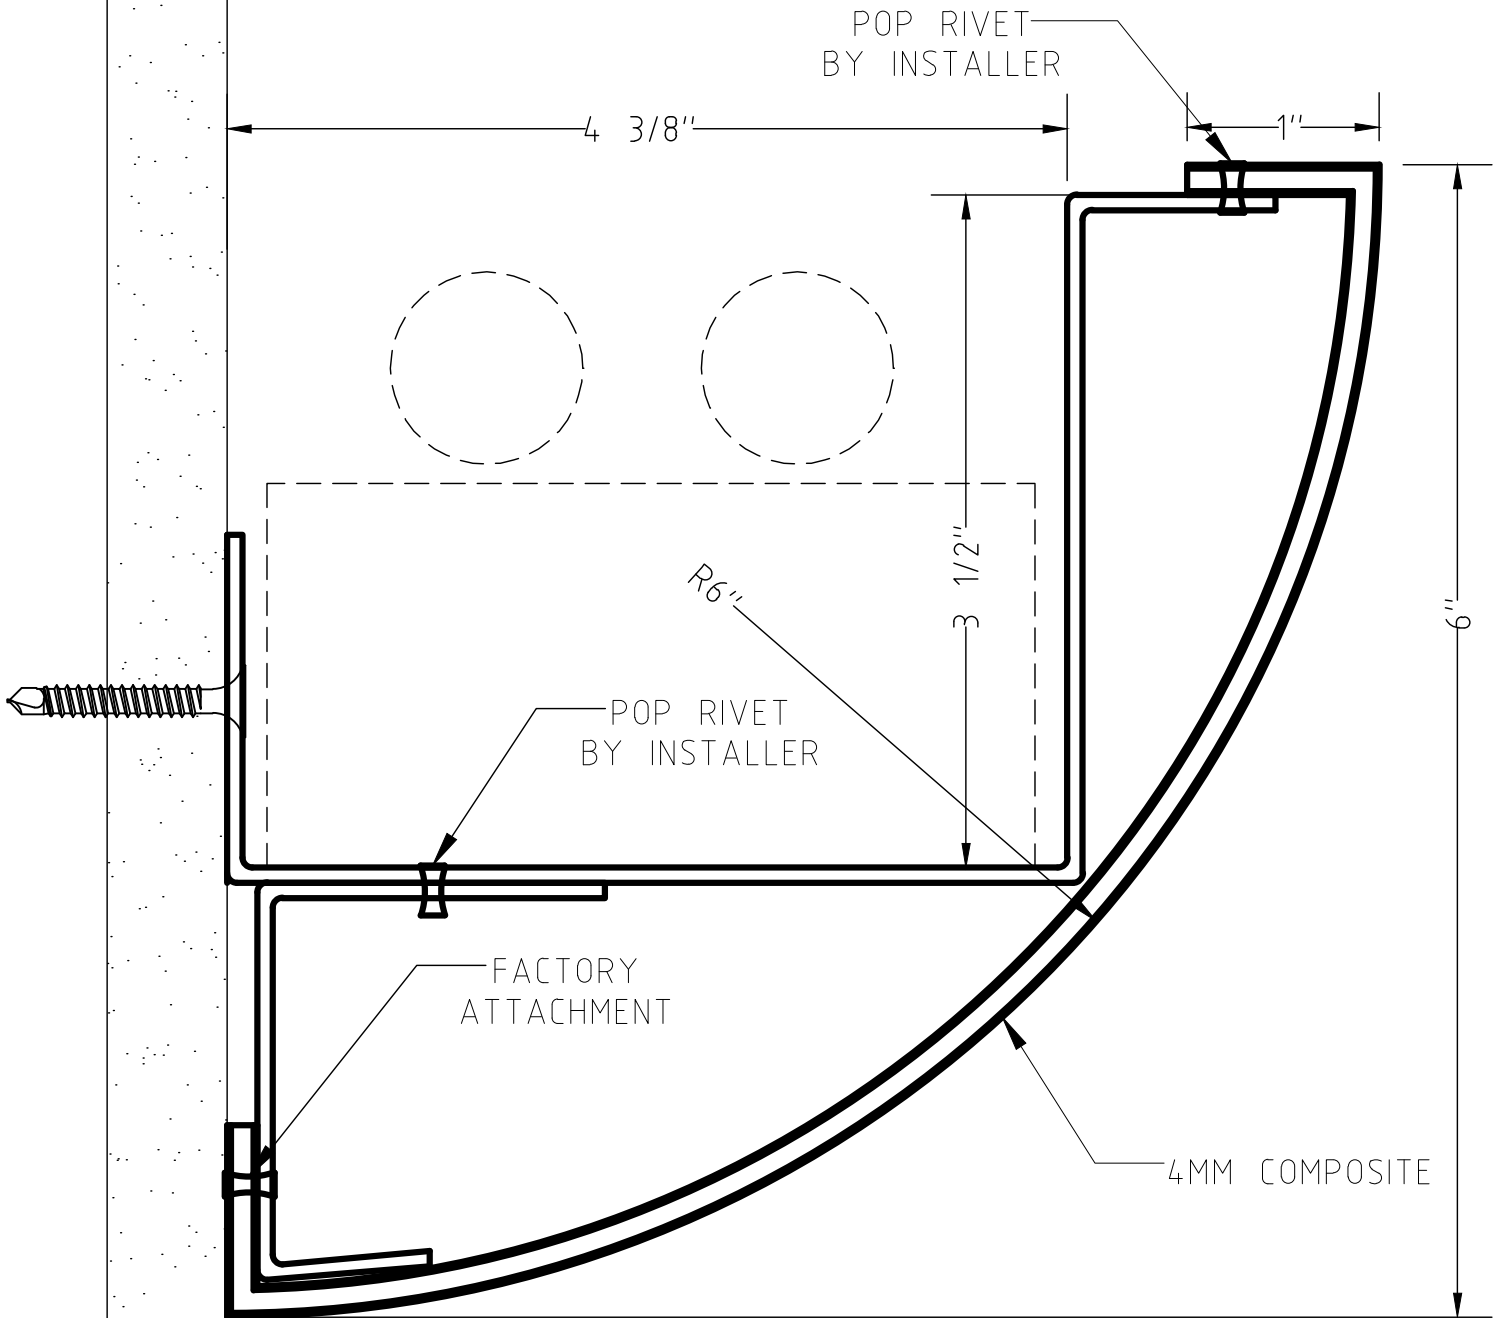

Columbia Architectural Products, Inc.  
10722 Tucker Street  
Beltsville, MD 20705  
Tel: 301-937-4383  
Fax: 301-937-6850

**6" PREFINISHED RADIUS  
LIGHT COVE FOR WALL  
MOUNTING**